

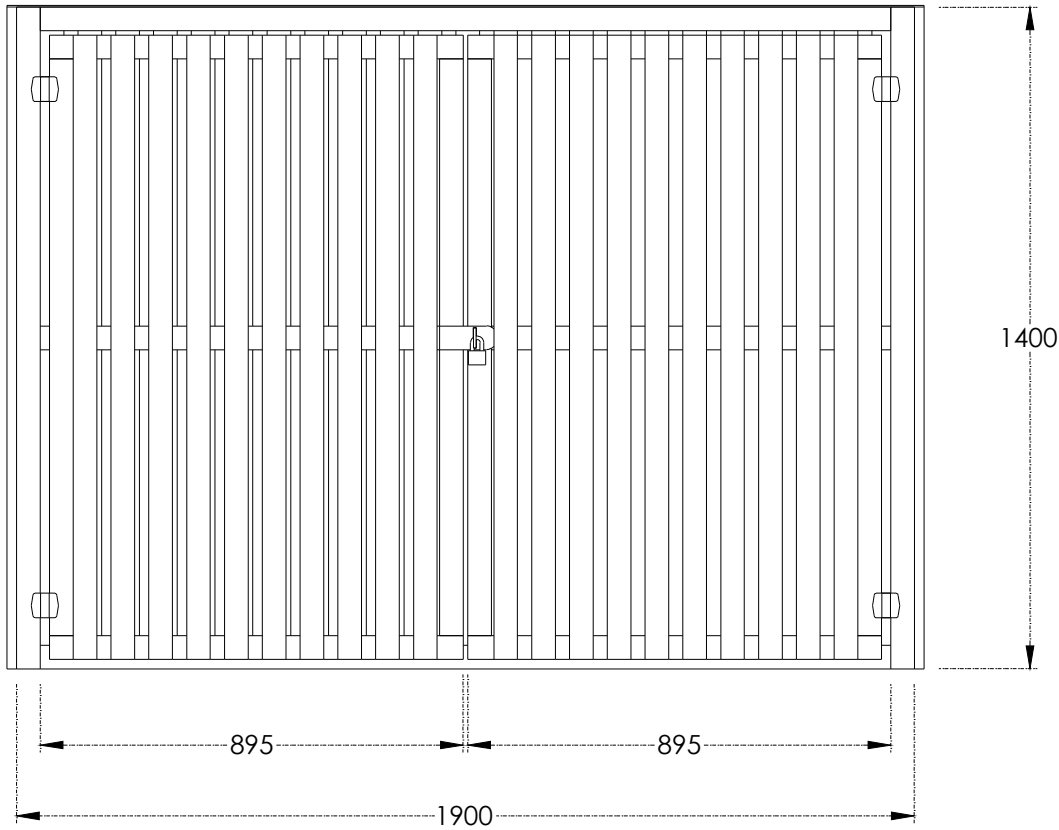


Plan
1:16 @ A3

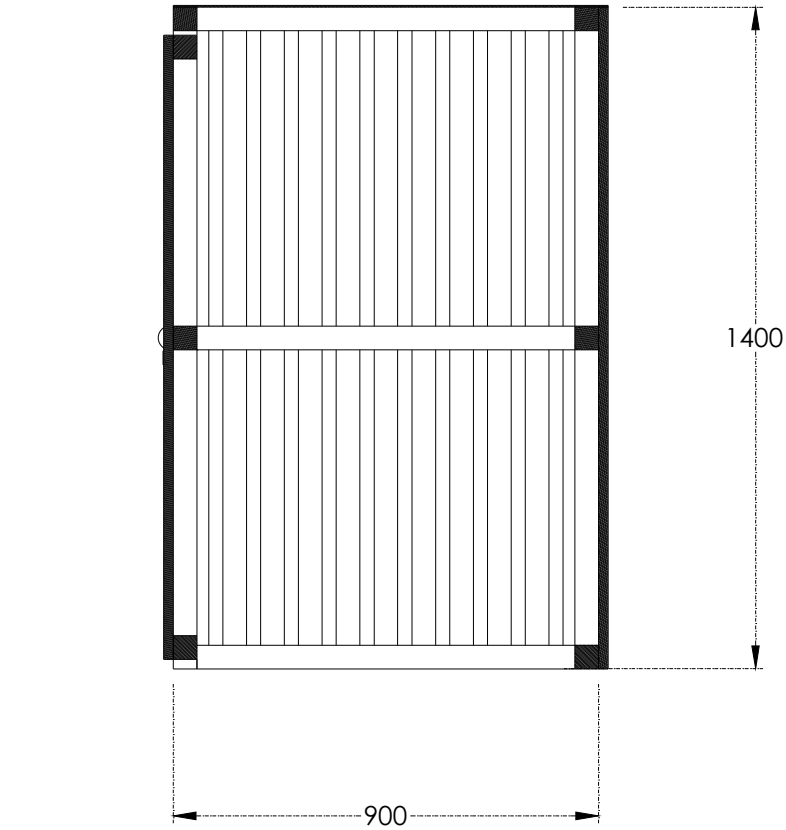

Front Elevation
1:16 @ A3

Isometric View
N/A @ A3

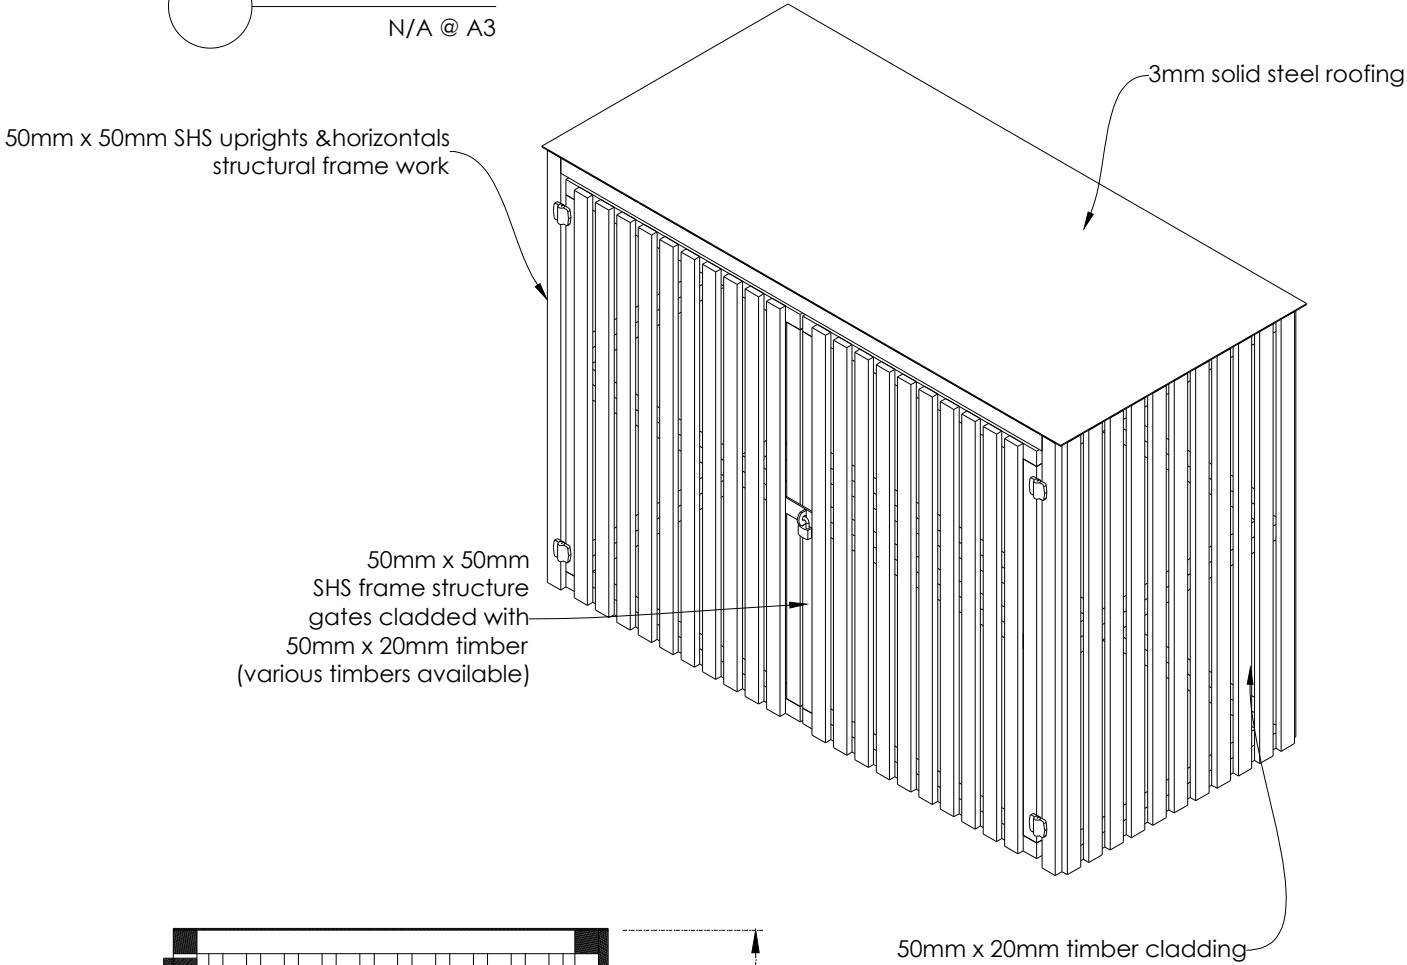

Side Elevation
1:16 @ A3

Legend:

Notes:

Finishes:

Revision Notes:




THE
BIKE STORAGE
COMPANY

Client: ---

Venue: ---

Date Drawn: 11/07/2019

Draftsperson: S.AGYEMAN

 

Third Angle Projection

Project: ---

Title: Amazon Eco Two Cycle Locker

Scale: 1:16 @ ISO A3

DWG No: 1.0

Revision: