




Plan
1:30 @ A3

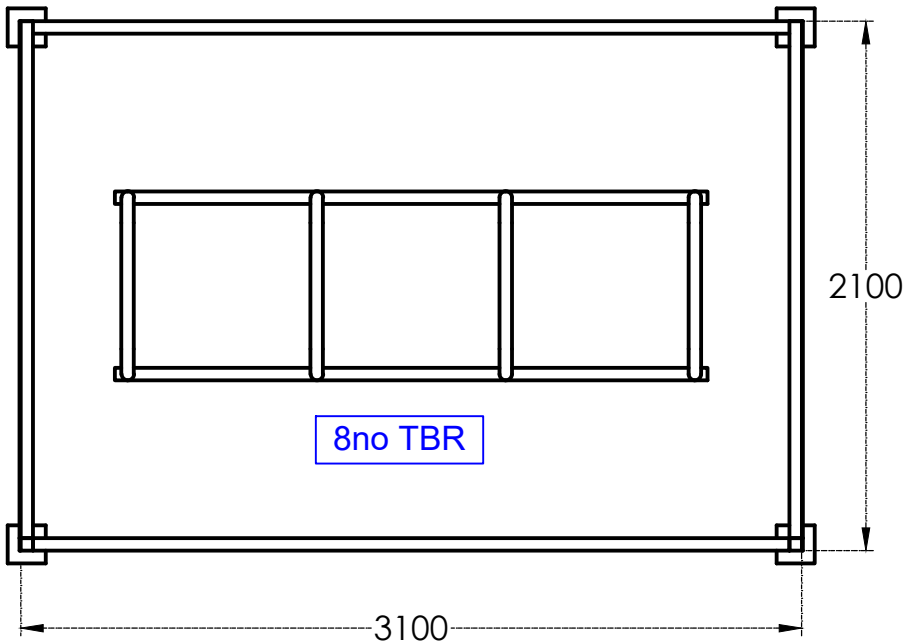


Isometric View
1:30 @ A3

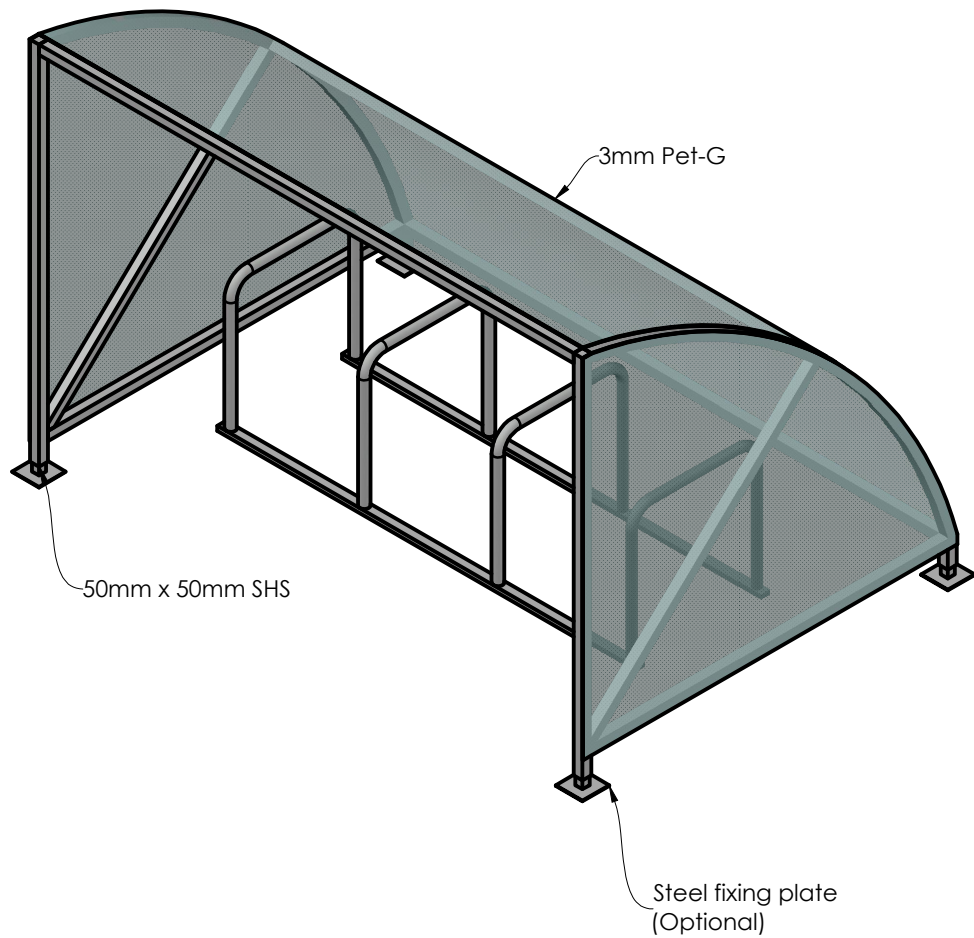

Front Elevation
1:30 @ A3

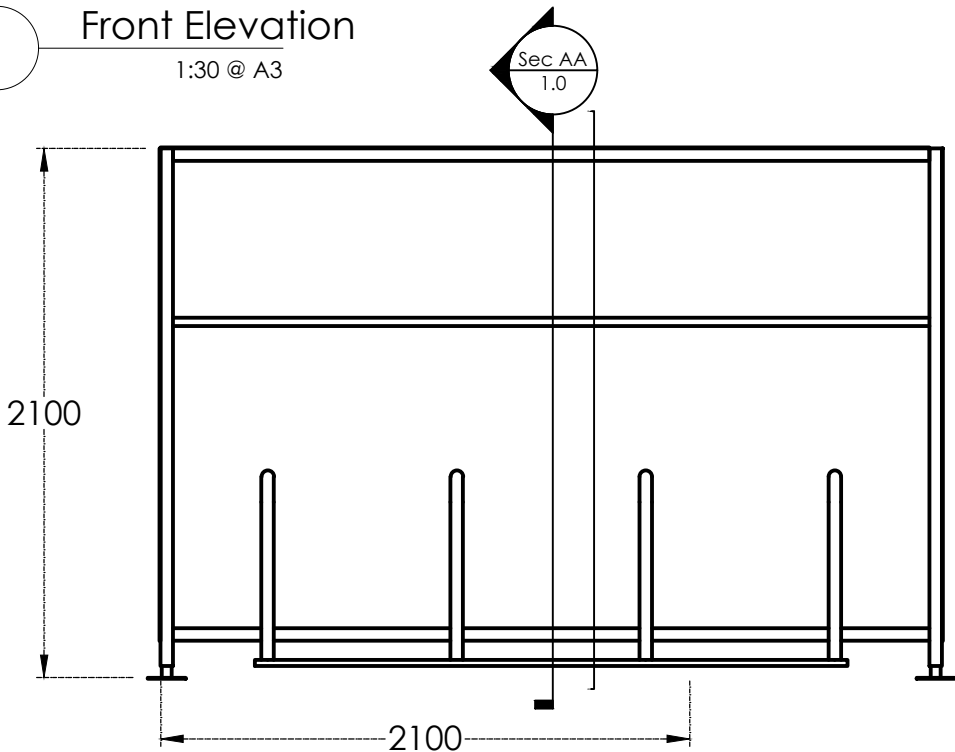

Section AA
1:30 @ A3

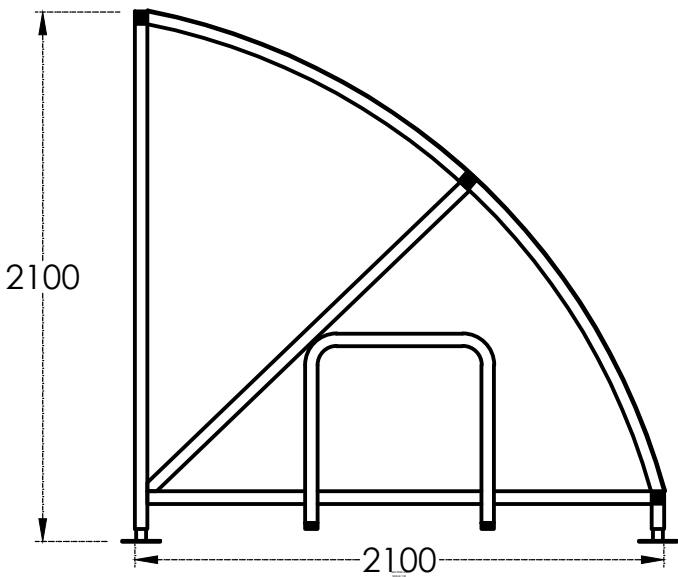

Legend:
TBR Toast Bike Rack

Notes:

Finishes:

Revision Notes:




Client: ---

Venue: ---

Date Drawn: 07/06/2019

Draftsperson: S.AGYEMAN

 

Project: ---

Title: 8 Space Original Shelter

Scale: 1:30 @ ISO A3

DWG No: 1.0

Revision: