
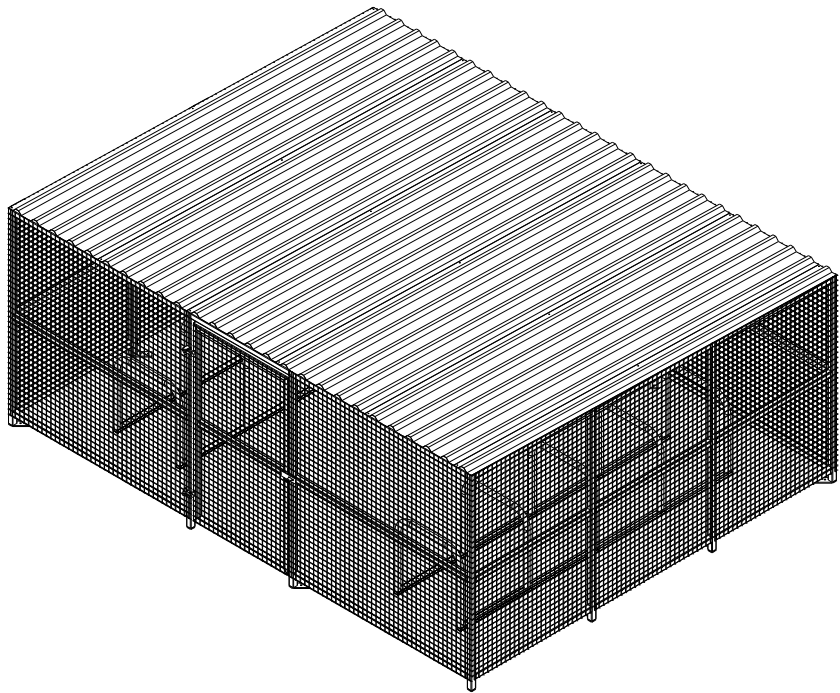




The Bike Storage Company

20 Space Security Cycle Enclosure

Tel: 0800 246 1723

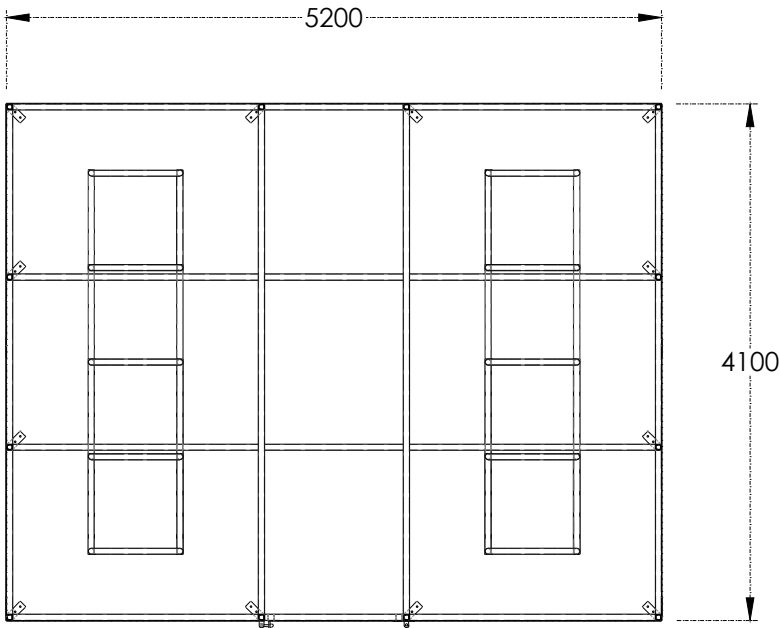

- Standard dimensions: 5200mm x 4100mm x 2100mm
- Single swing gate (open fronted option available)
- Available in galvanised or PPC to a range of RAL colours (uprated 80 SHS framework option)
- Variety of locking options
- Standard 10 gauge mesh (high security mesh options available)
- Modular design, can be extended or amended to suit almost any size
- Underground or overground fix
- Toastrack cycle stands for 20 cycle spaces

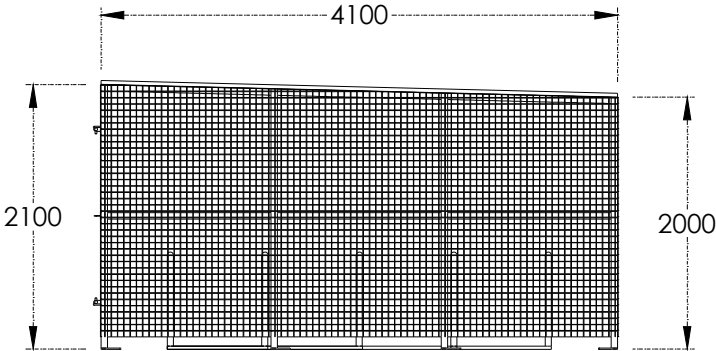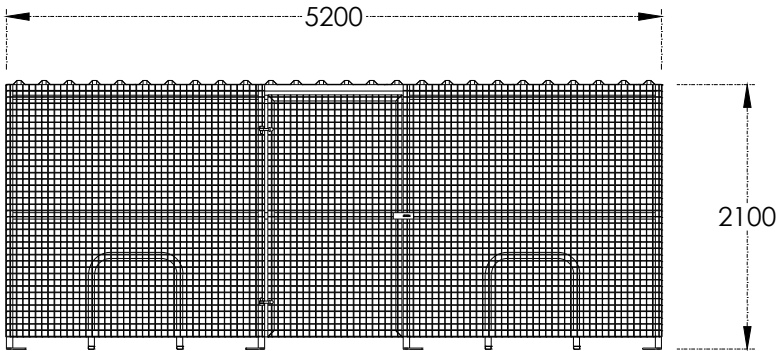


Legend:

ALL DIMENSIONS ARE IN MM UNLESS OTHERWISE STATED. IF IN DOUBT PLEASE ASK.
THIS DRAWING IS CONFIDENTIAL AND IS THE PROPERTY OF THE BIKE STORAGE COMPANY. IT MUST NOT BE COPIED OR DISCLOSED TO A THIRD PARTY WITHOUT PERMISSION.
THE BIKE STORAGE COMPANY, MARINA STUDIOS, HARBOUR YARD, LONDON, SW10 0XD



THE
BIKE STORAGE
COMPANY
0800 246 1723

Client: The Bike Storage Company
Status: Approval
Date Drawn: 21/09/2023
Draftsperson: W Martin

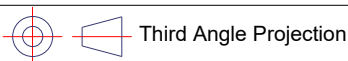

Project: 20 Space Security Enclosure
Title: TBSC_20SpSecurityEnclosure_DR_00-1

Scale: 1:55 @ ISO A3

DWG No: 1.0

Revision: 00