
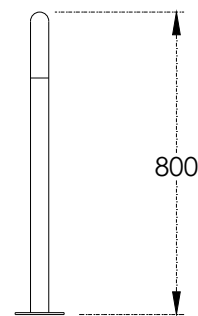
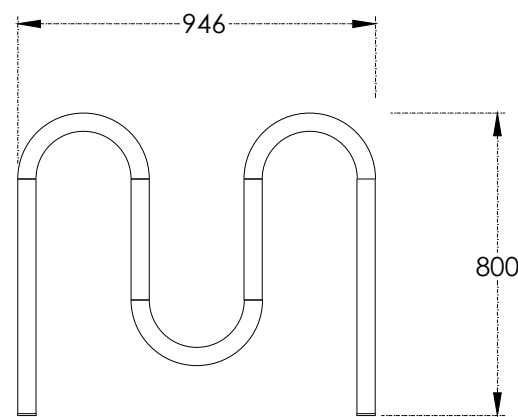
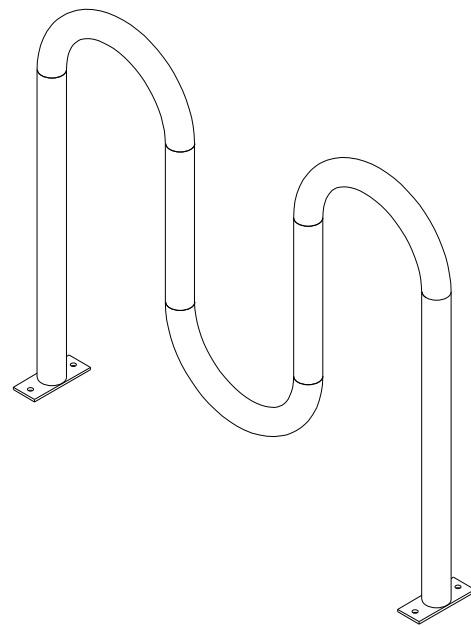


# The Bike Storage Company

## M Cycle Stand

Tel: 0800 246 1723

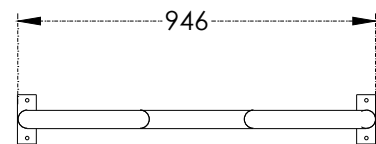

- Standard dimensions: 946mm x 800mm
- 48.3mm CHS Galvanised or stainless steel
- Available in a range of RAL colours
- Spaces for 2No. Bikes
- 750mm spacing between stands for optimal accessibility
- Overground or underground fix

Legend:

ALL DIMENSIONS ARE IN MM UNLESS OTHERWISE STATED. IF IN DOUBT PLEASE ASK.

THIS DRAWING IS CONFIDENTIAL AND IS THE PROPERTY OF THE BIKE STORAGE COMPANY. IT MUST NOT BE COPIED OR DISCLOSED TO A THIRD PARTY WITHOUT PERMISSION.

THE BIKE STORAGE COMPANY, MARINA STUDIOS, HARBOUR YARD, LONDON, SW10 0XD



THE  
**BIKE STORAGE**  
COMPANY  
0800 246 1723

Client: The Bike Storage Company

Status: Approval

Date Drawn: 08/09/2023

Draftsperson: W Martin



Third Angle Projection

Project: M Cycle Stand

Title: TBSC\_MCycleStand\_DR\_00-1

Scale: 1:20

@ ISO A3

DWG No: 1.0

Revision: 00