


# The Bike Storage Company

## 20 Space Premium Amazon Eco Two Tier Cycle Shelter

Tel: 0800 246 1723

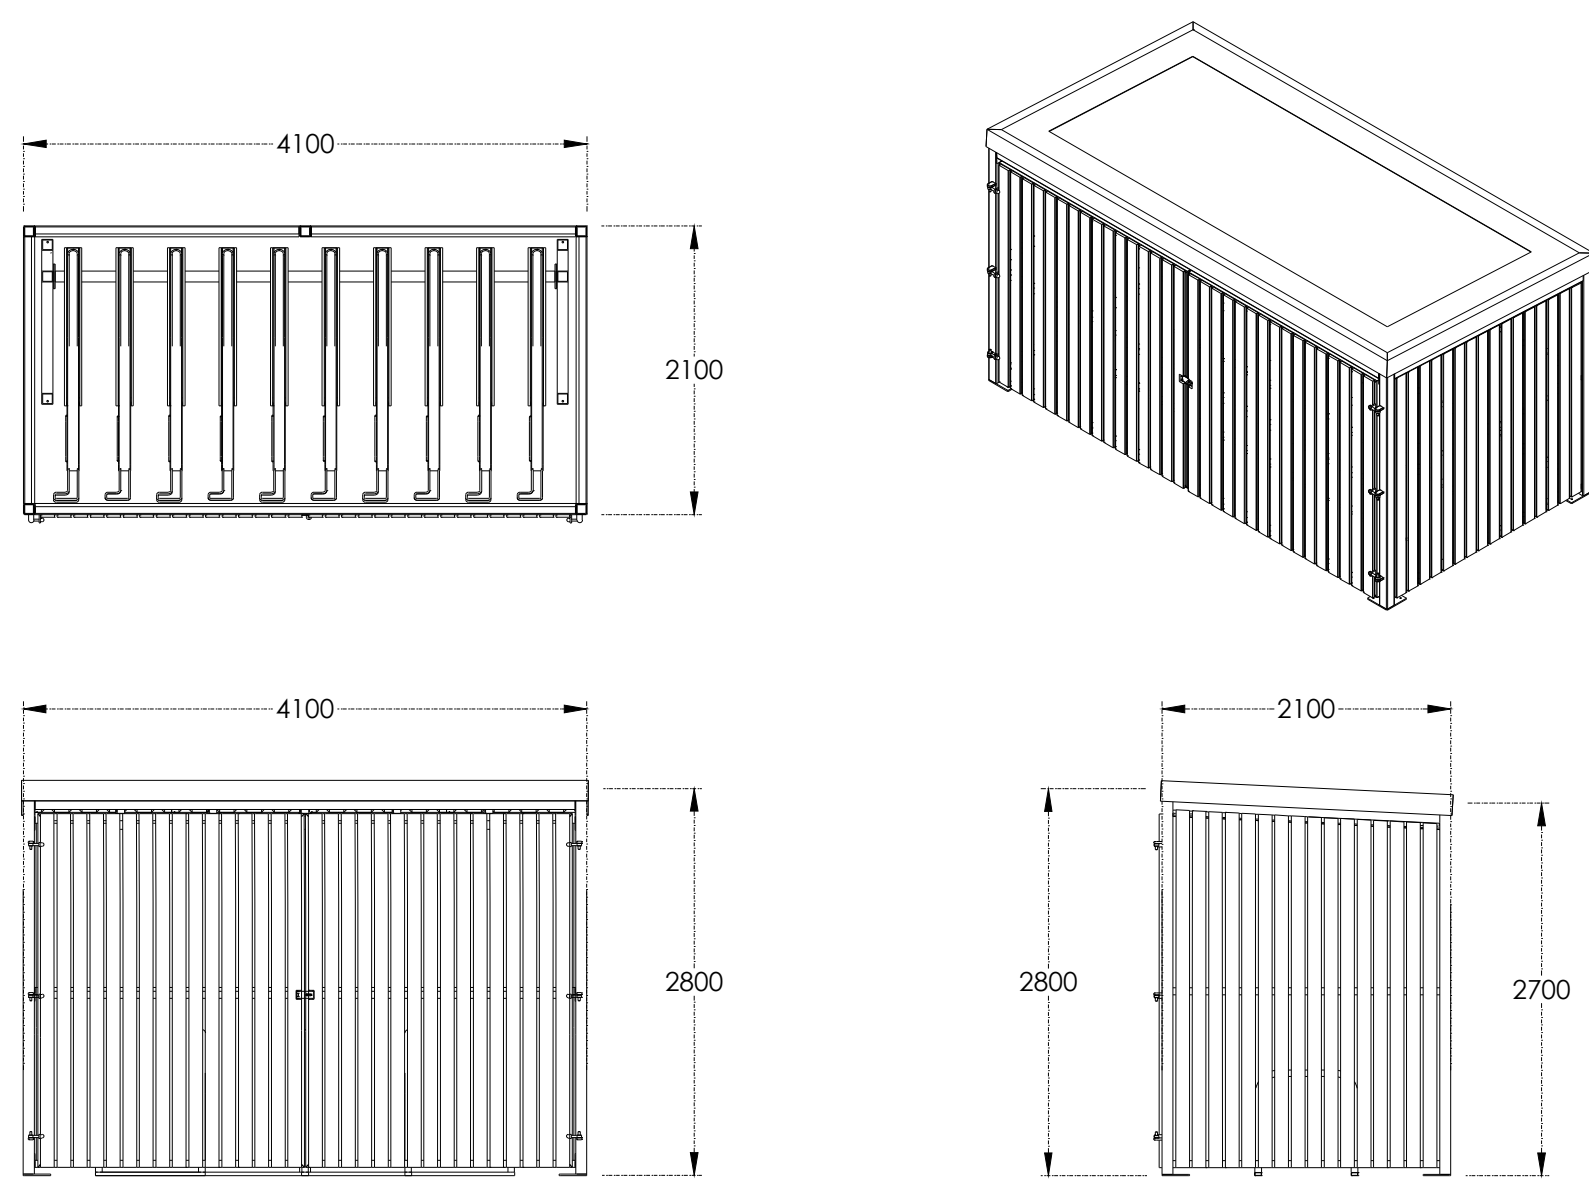

- Standard dimensions: 4100mm x 2800mm x 2100mm
- Open fronted or gate options (swing or sliding)
- Up rated 80 SHS framework (available in galvanised or PPC to a range of RAL colours)
- Variety of locking options
- Standard timber is sapele (further options available)
- Modular design, can be extended or amended to suit almost any size
- Underground or overground fix
- Sedum living roof option